



# **TOWN OF LINCOLN COMMUNITY CENTER BUILDING COMMITTEE**

Public Meeting


May 15, 2024


# AGENDA

- Updated Plan Review - Two Options
- Exercise Room

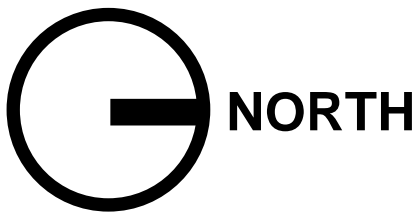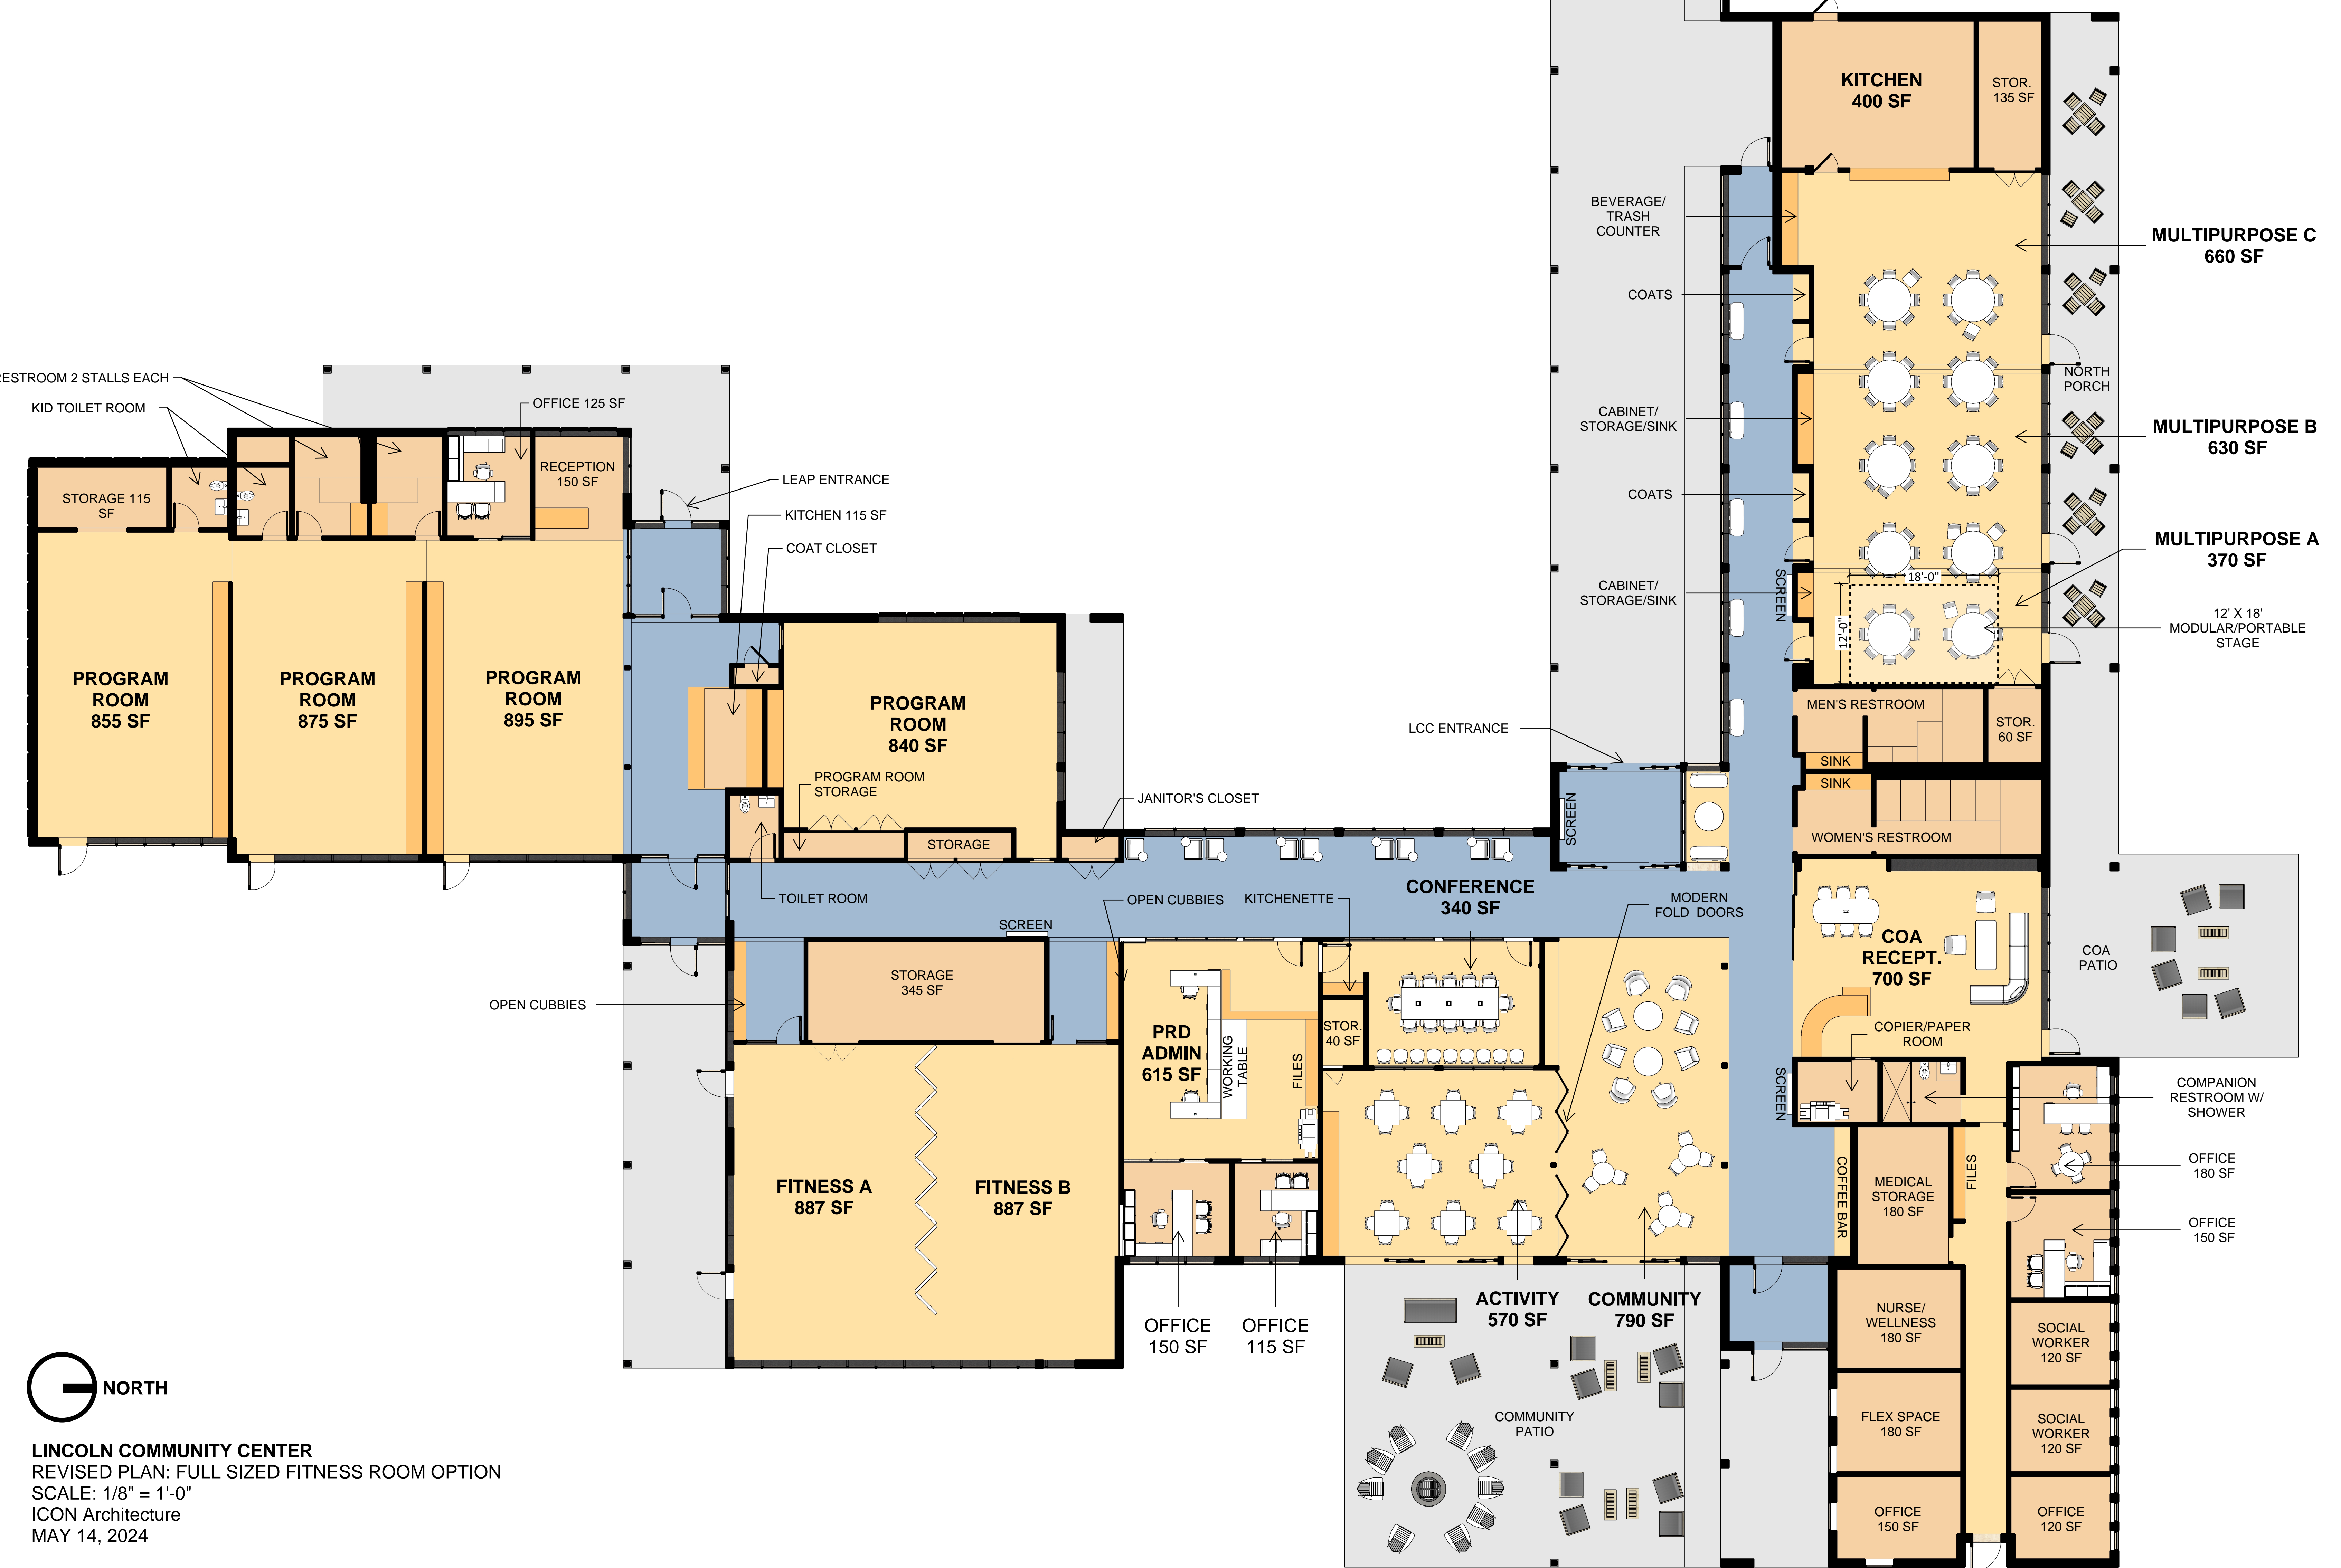

**LINCOLN COMMUNITY CENTER**  
REVISED PLAN: FULL SIZED FITNESS ROOM OPTION  
SCALE: 1/8" = 1'-0"  
ICON Architecture  
MAY 14, 2024

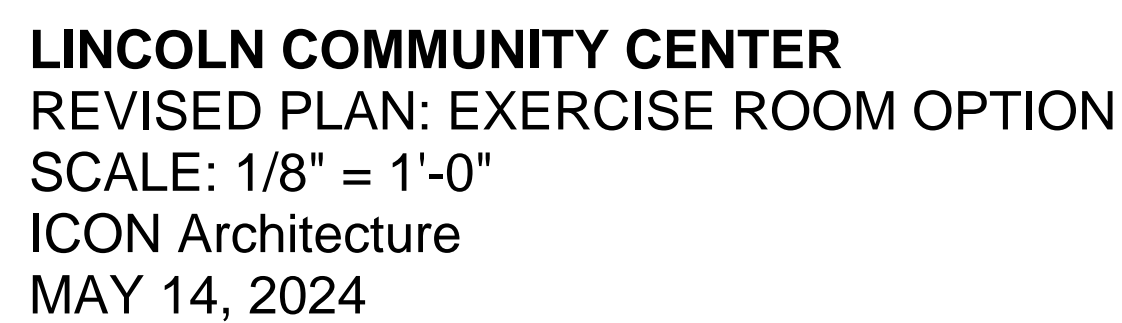

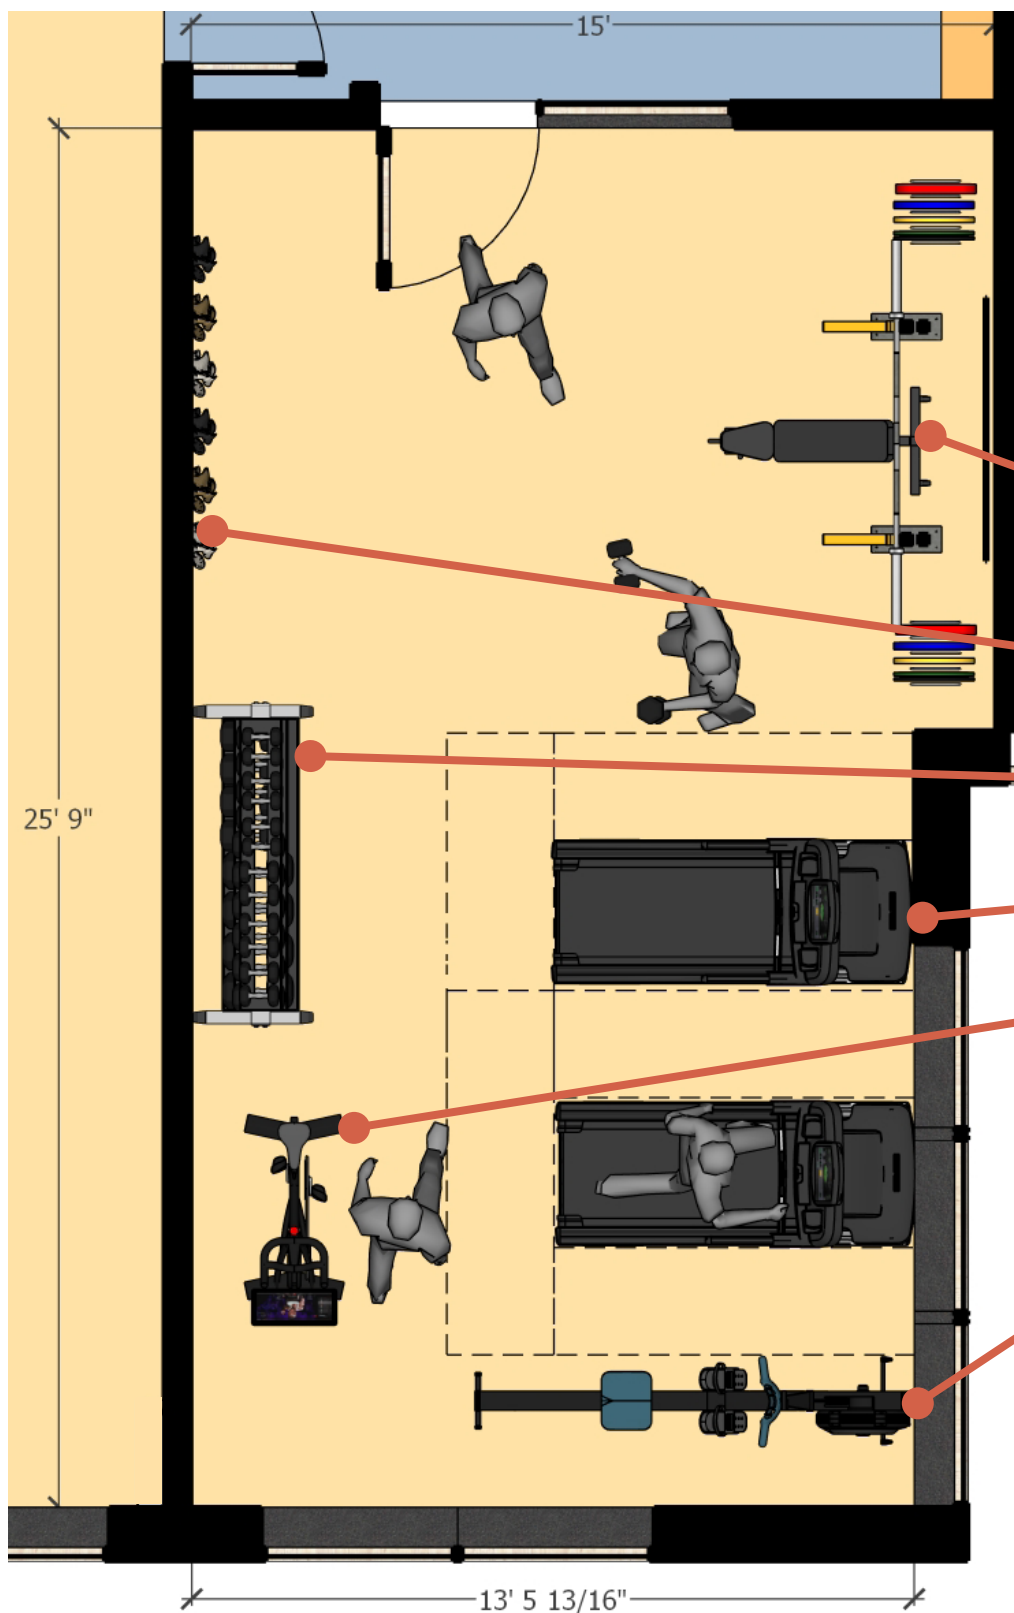

380 SF

- ONE WEIGHT RACK/BENCH
- TOWELS/MIRROR
- DUMBBELLS
- TWO TREADMILLS
- ONE STATIONARY BIKE
- ONE ROWING MACHINE

**EXERCISE ROOM**  
• PLAN



**EXERCISE ROOM**  
• VIEW TO EAST



**EXERCISE ROOM**  
• VIEW TO WEST